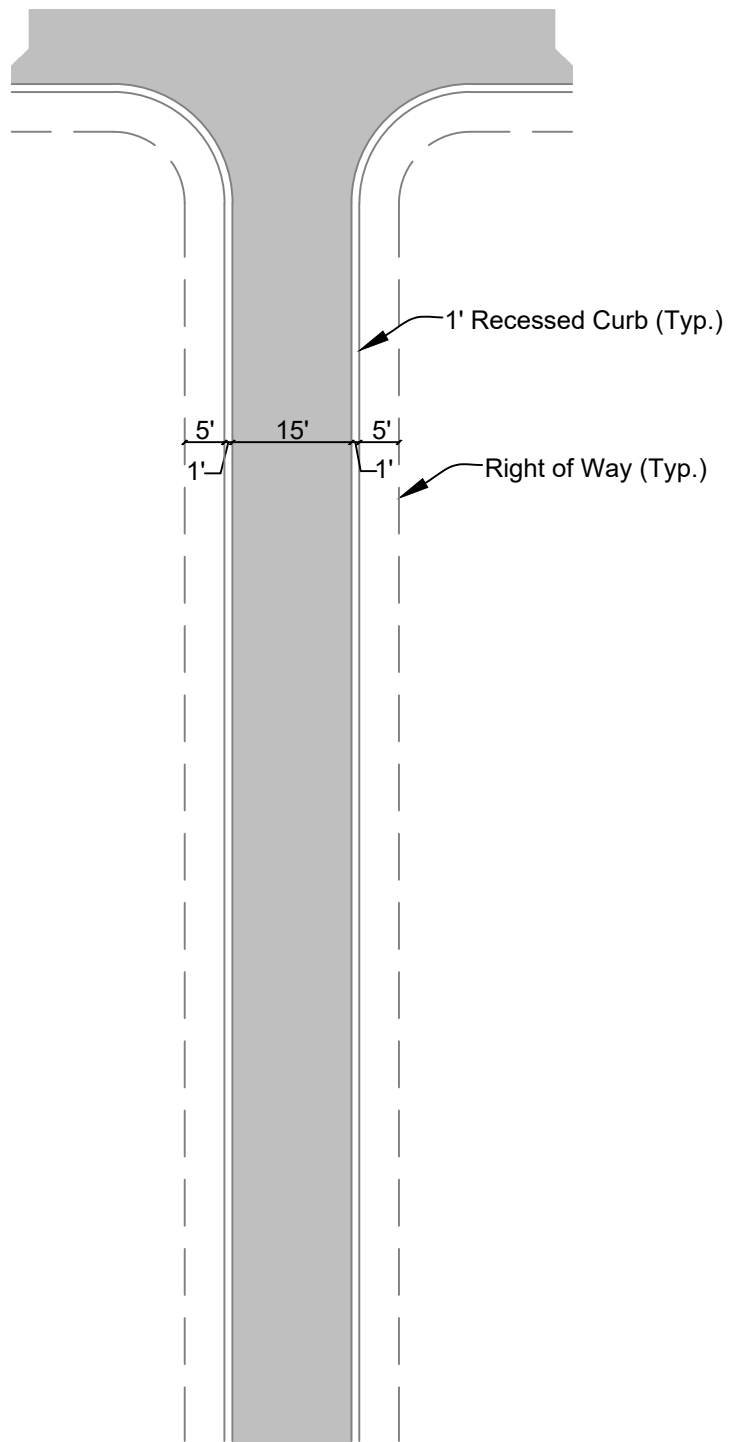


IP REAR SERVICE LANE - PLAN VIEW

NOT TO SCALE

DRAWING NO.

28