
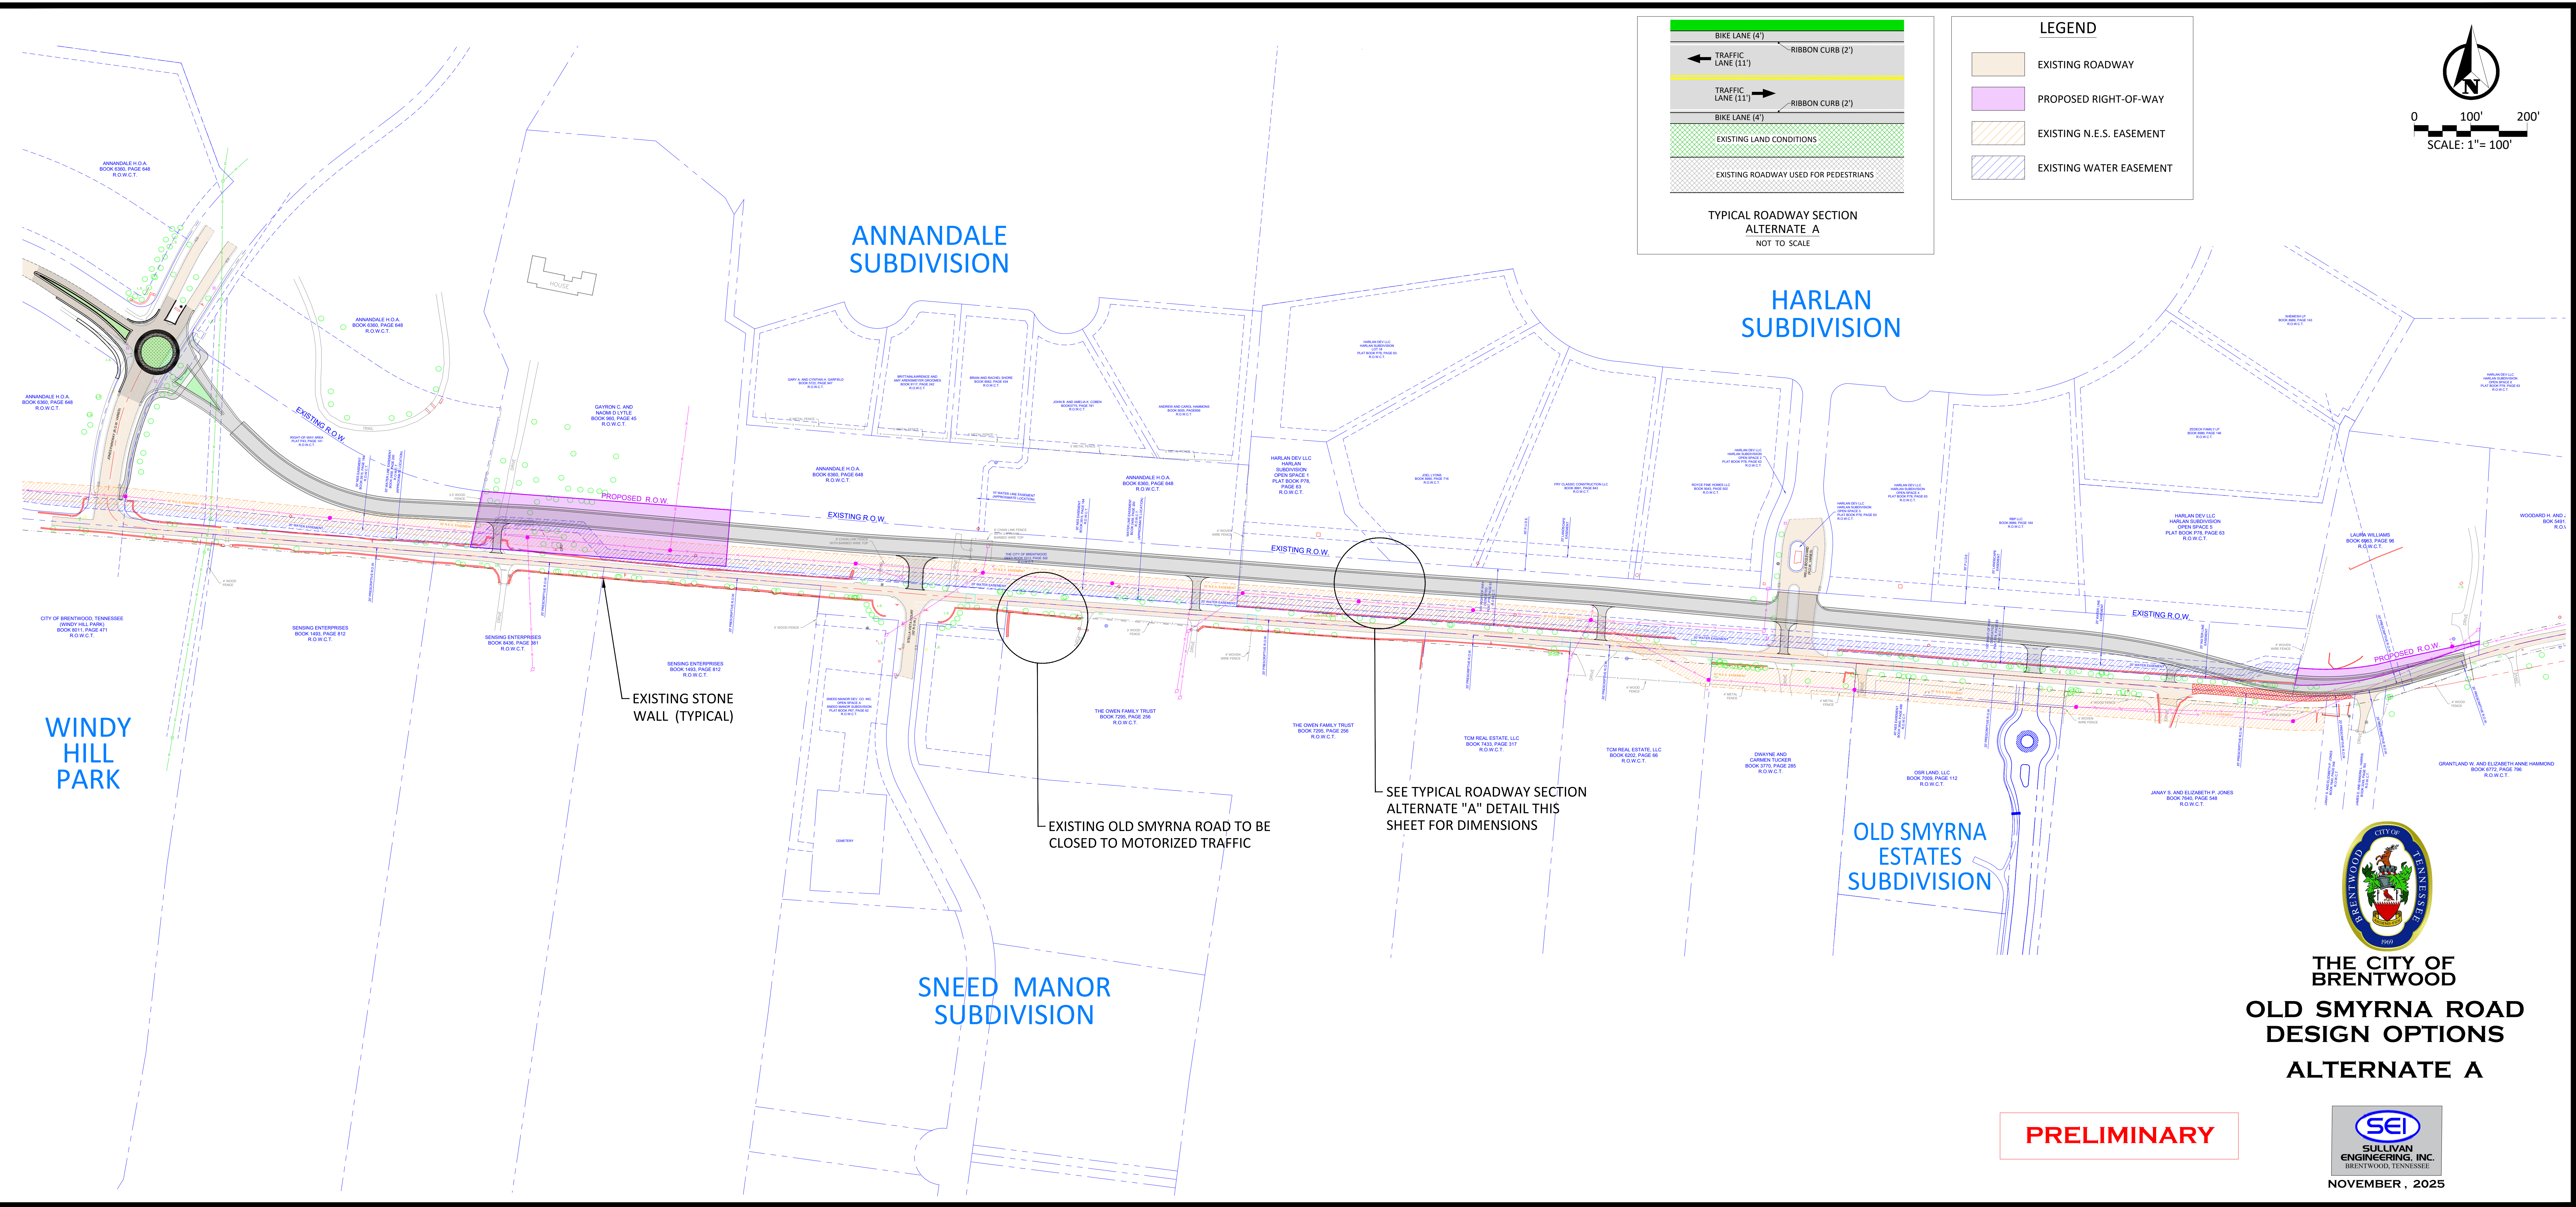


**LEGEND**

- EXISTING ROADWAY
- PROPOSED RIGHT-OF-WAY
- EXISTING N.E.S. EASEMENT
- EXISTING WATER EASEMENT

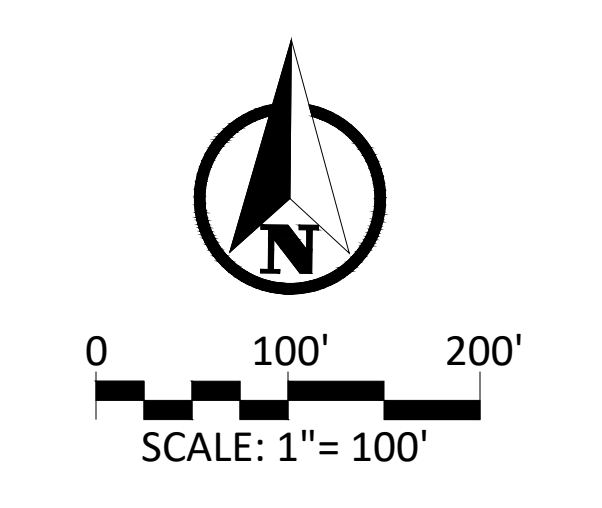

**THE CITY OF BRENTWOOD**  
**OLD SMYRNA ROAD**  
**DESIGN OPTIONS**  
**ALTERNATE A**

**PRELIMINARY**



NOVEMBER, 2025