




Note: The Planning Commission may allow a multi-use path in lieu of the required sidewalk.

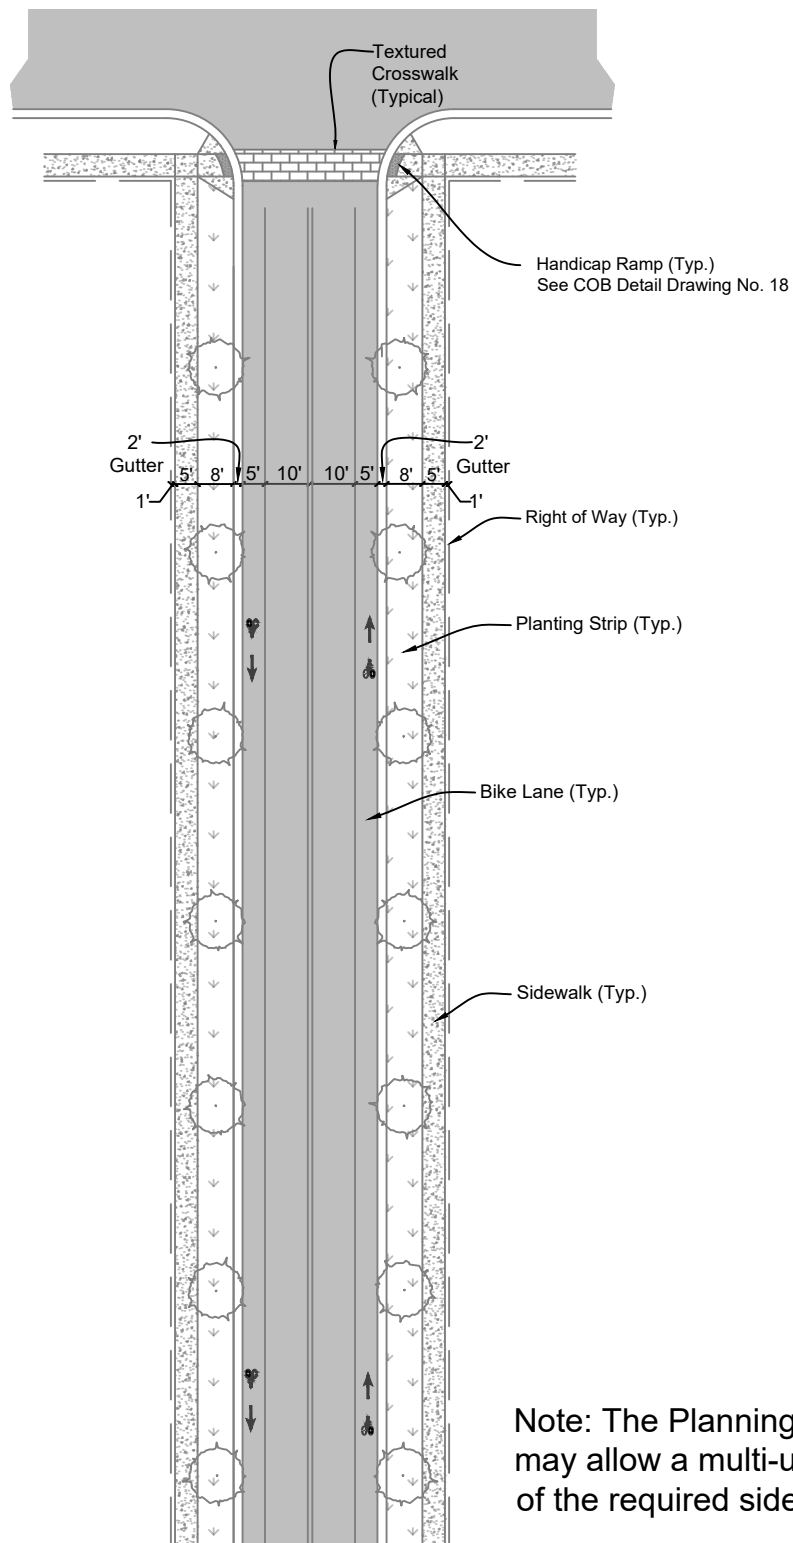

IP COLLECTOR WITHOUT MEDIAN - PLAN VIEW

NOT TO SCALE

DRAWING NO.

21