




City of Brentwood
Fire Station No. 5
9551 Split Log Road

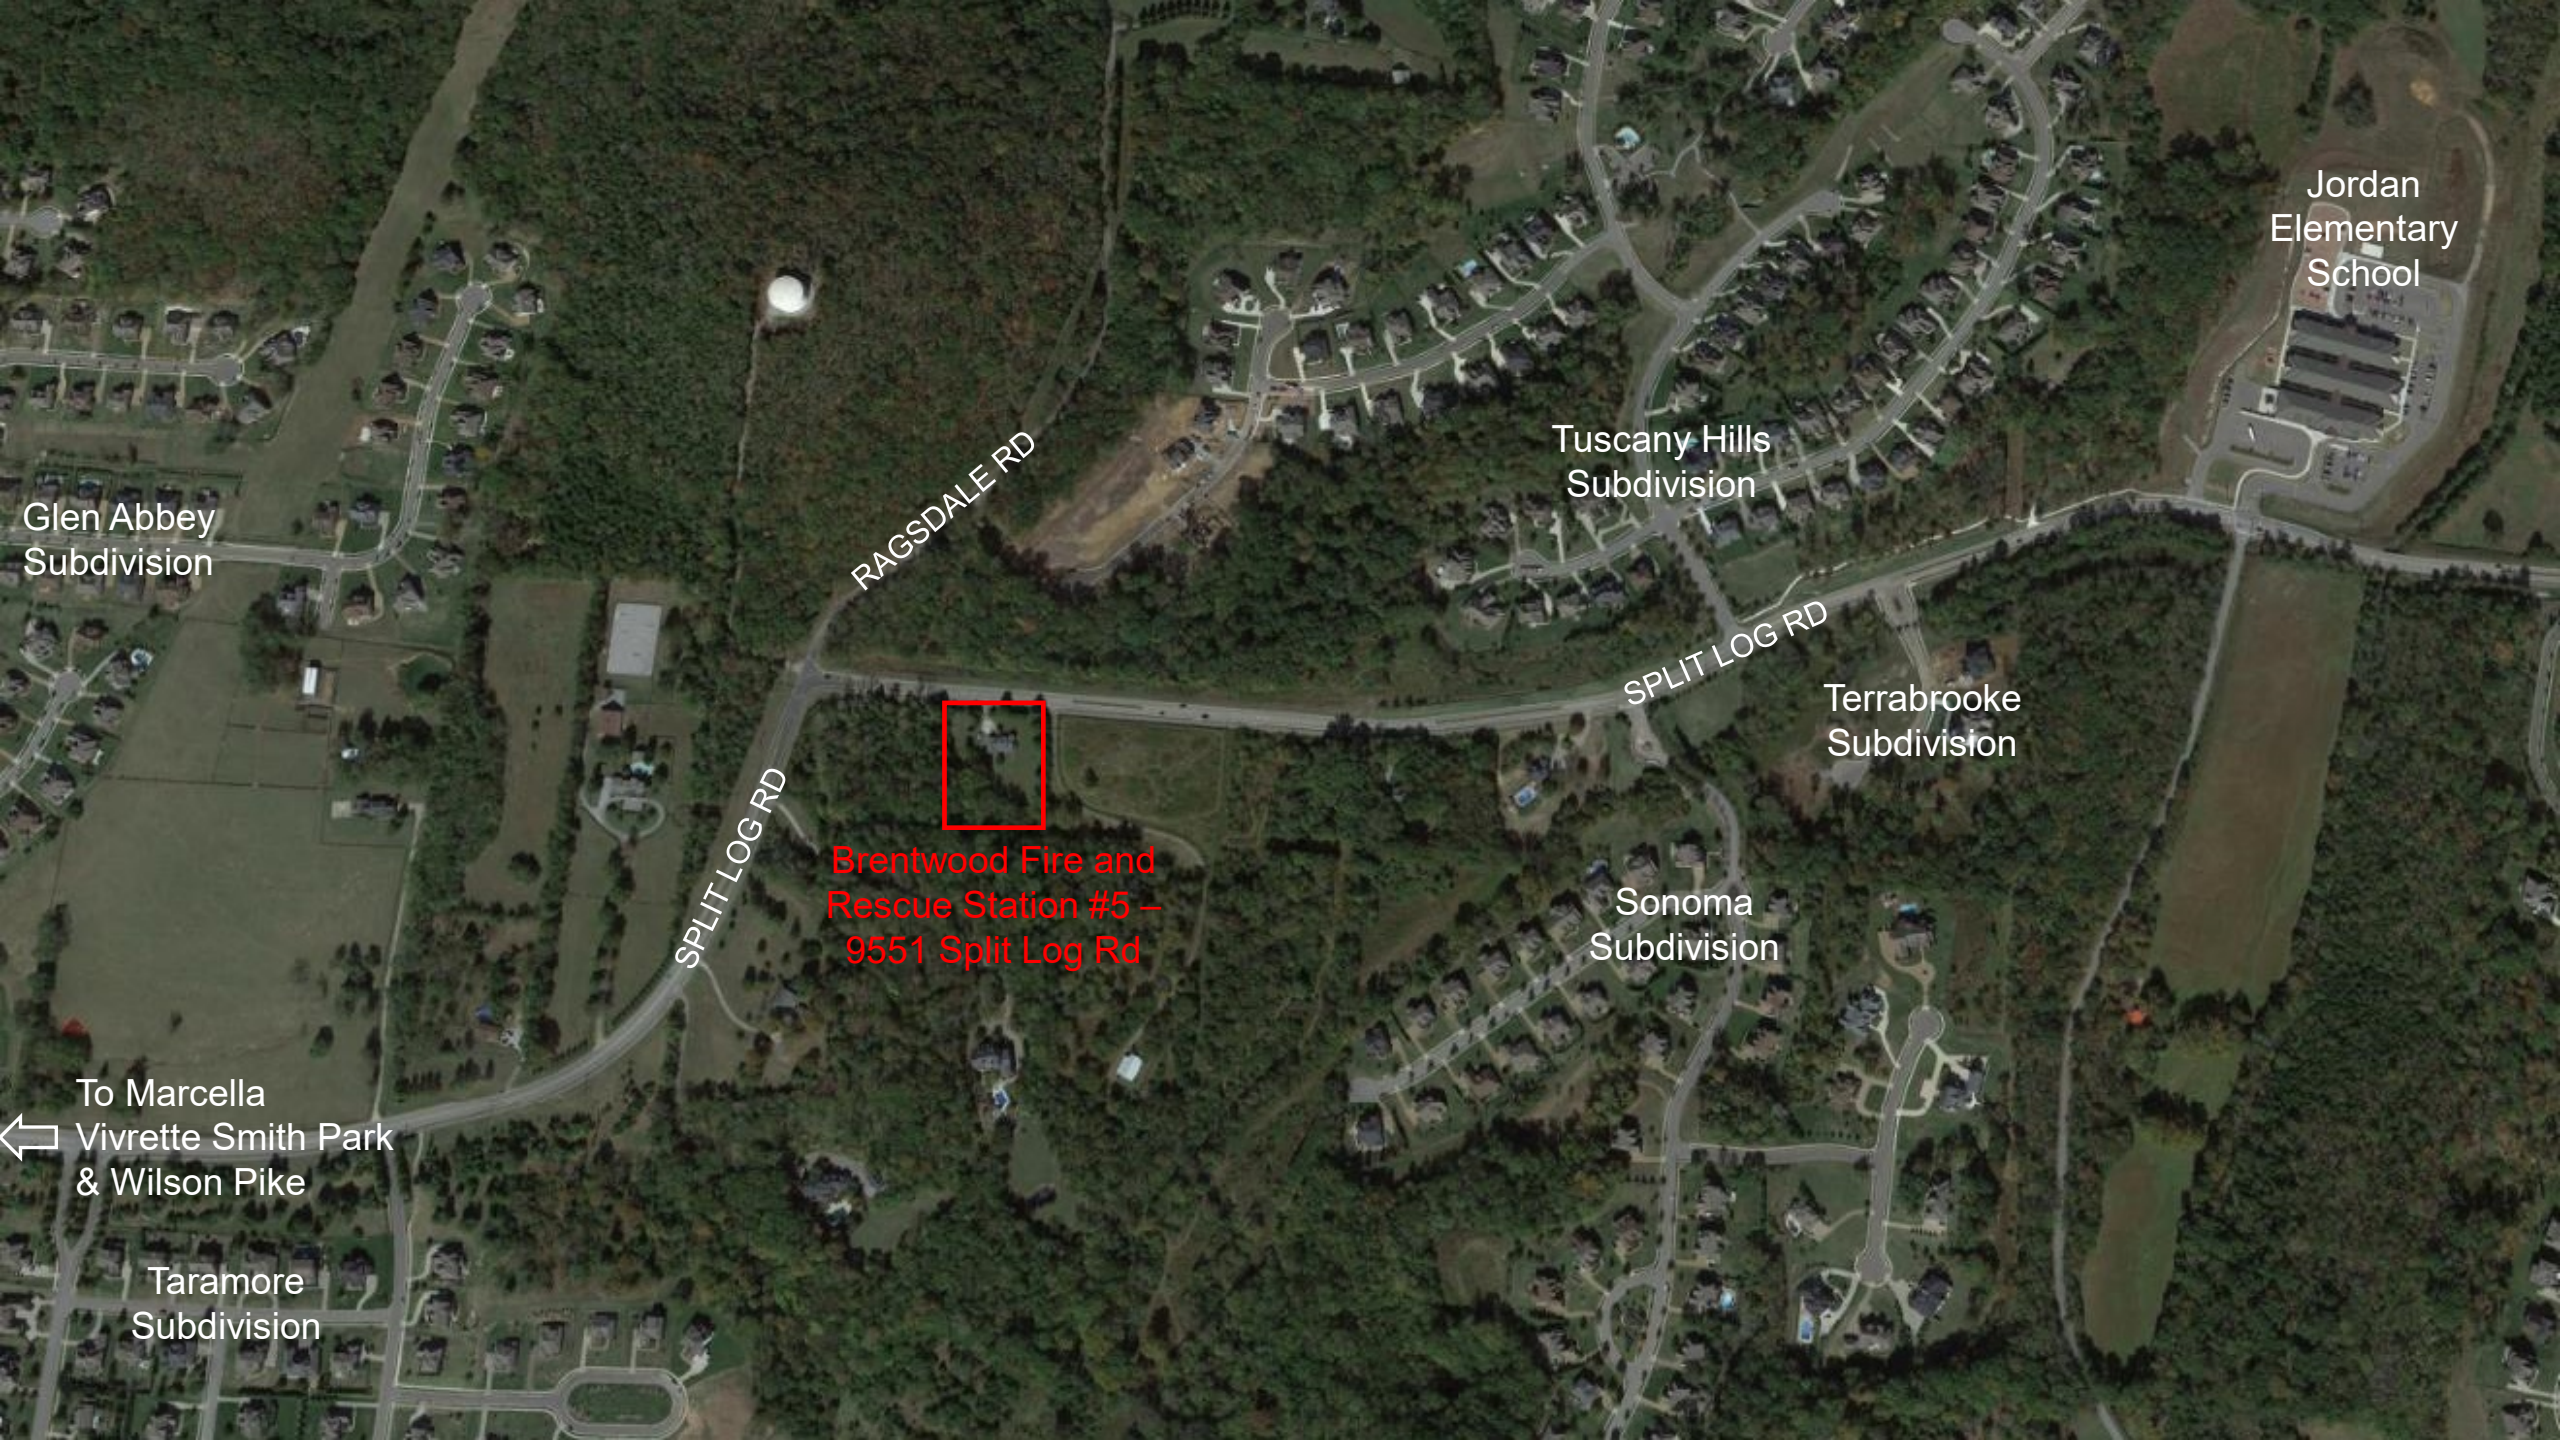

Jordan
Elementary
School

Tuscany Hills
Subdivision

SPLIT LOG RD

Terrabrooke
Subdivision

Sonoma
Subdivision

RAGSDALE RD

SPLIT LOG RD


Brentwood Fire and
Rescue Station #5 –
9551 Split Log Rd





Glen Abbey
Subdivision

← To Marcella
Vivrette Smith Park
& Wilson Pike

Taramore
Subdivision



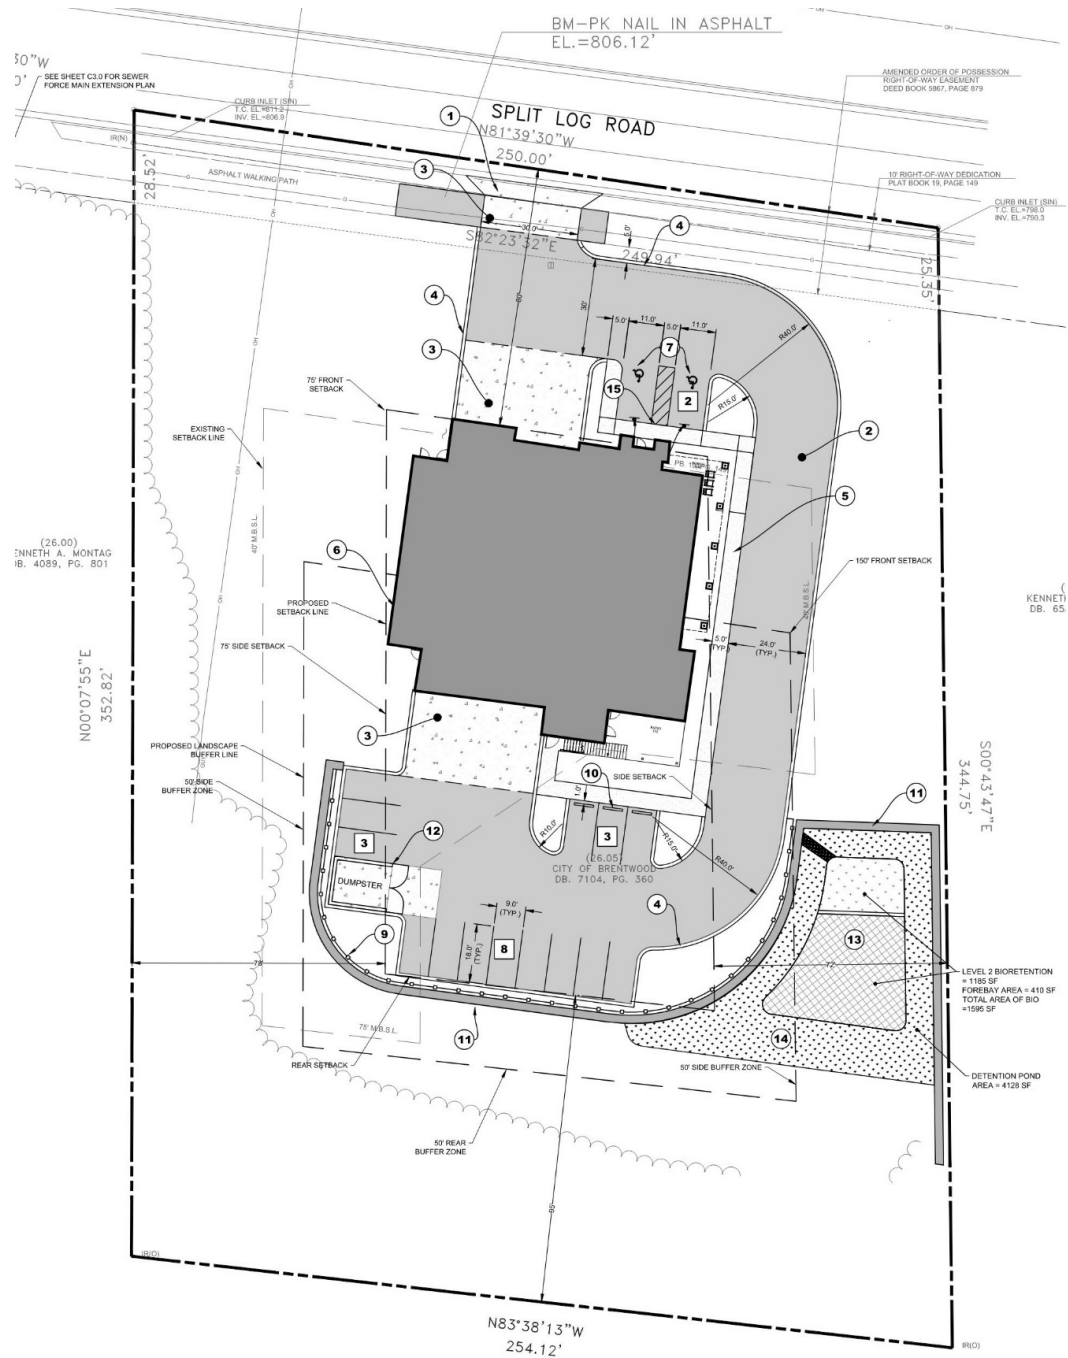

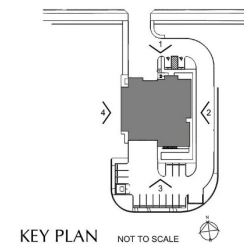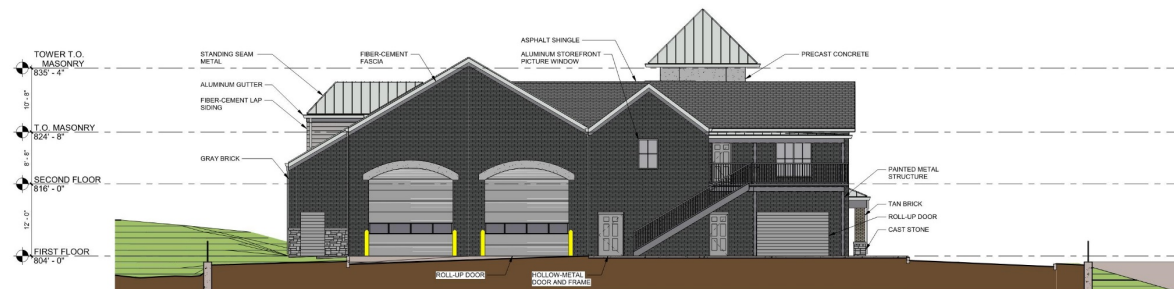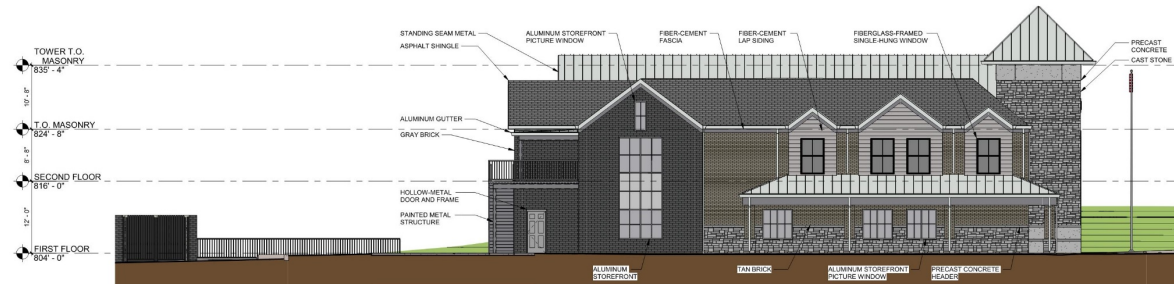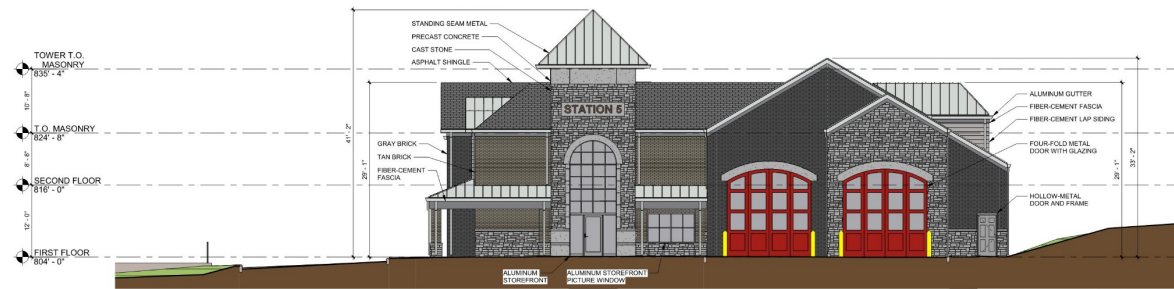

KEY PLAN NOT TO SCALE



TMPartners, PLLC

211 Franklin Road
Suite 200
Brentwood, TN 37027-5593

615.377.9773 Office
615.370.4147 Fax
www.TMPartners.com

Architecture
Interiors
Planning

2021-04-08 -
COMMUNITY
MEETING - NOT
FOR
CONSTRUCTION

**CITY OF BRENTWOOD
FIRE AND RESCUE STATION 5
9551 SPLIT LOG ROAD
BRENTWOOD, TENNESSEE 37027**

[illegible]

A400



Northwest Perspective



Northeast Perspective



Southeast Perspective



Southwest Perspective

Video Walk-through:

https://youtu.be/BpcWKBf2_tc



City of Brentwood
Fire Station No. 5
9551 Split Log Road